

GM-H PAGEWOOD



HEFRON ROAD

TOUCH-UP

**AREA
54-19 ACRES**


C.K.D. ASSEMBLY PLANT

**N.S.W. DEPT. OF GOVERNMENT
TRANSPORT**

BUNNERONG ROAD

WENTWORTH AVENUE



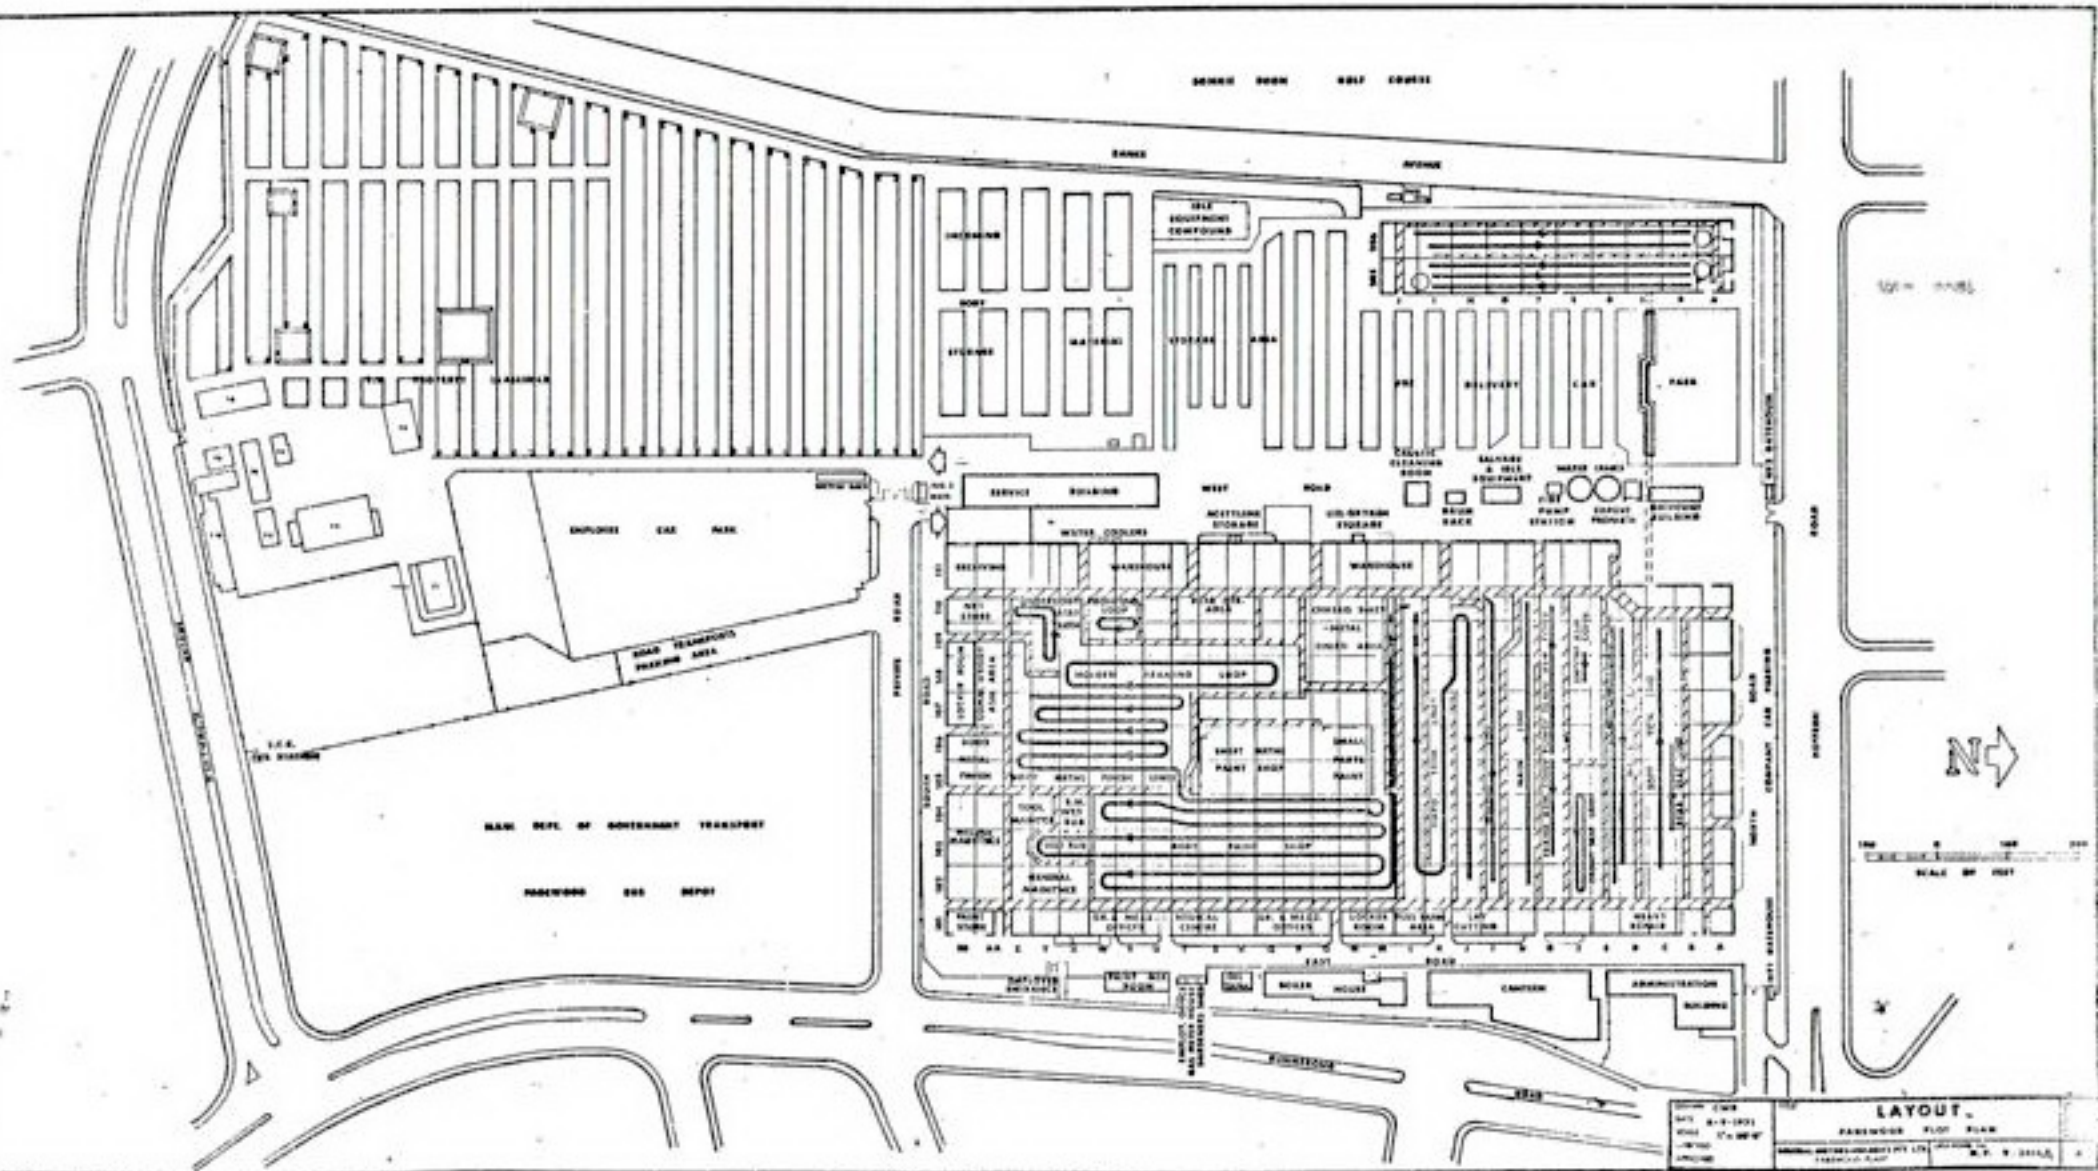

MENCK RUN GOLF COURSE

1/2" = 1" = 100'



SCALE OF FEET

LAYOUT -
PARKWOOD BUS DEPOT
 ARCHITECTURAL FLOOR PLAN
 A. J. J. J. J.